


PERMISSIBLE BUILDING AREA

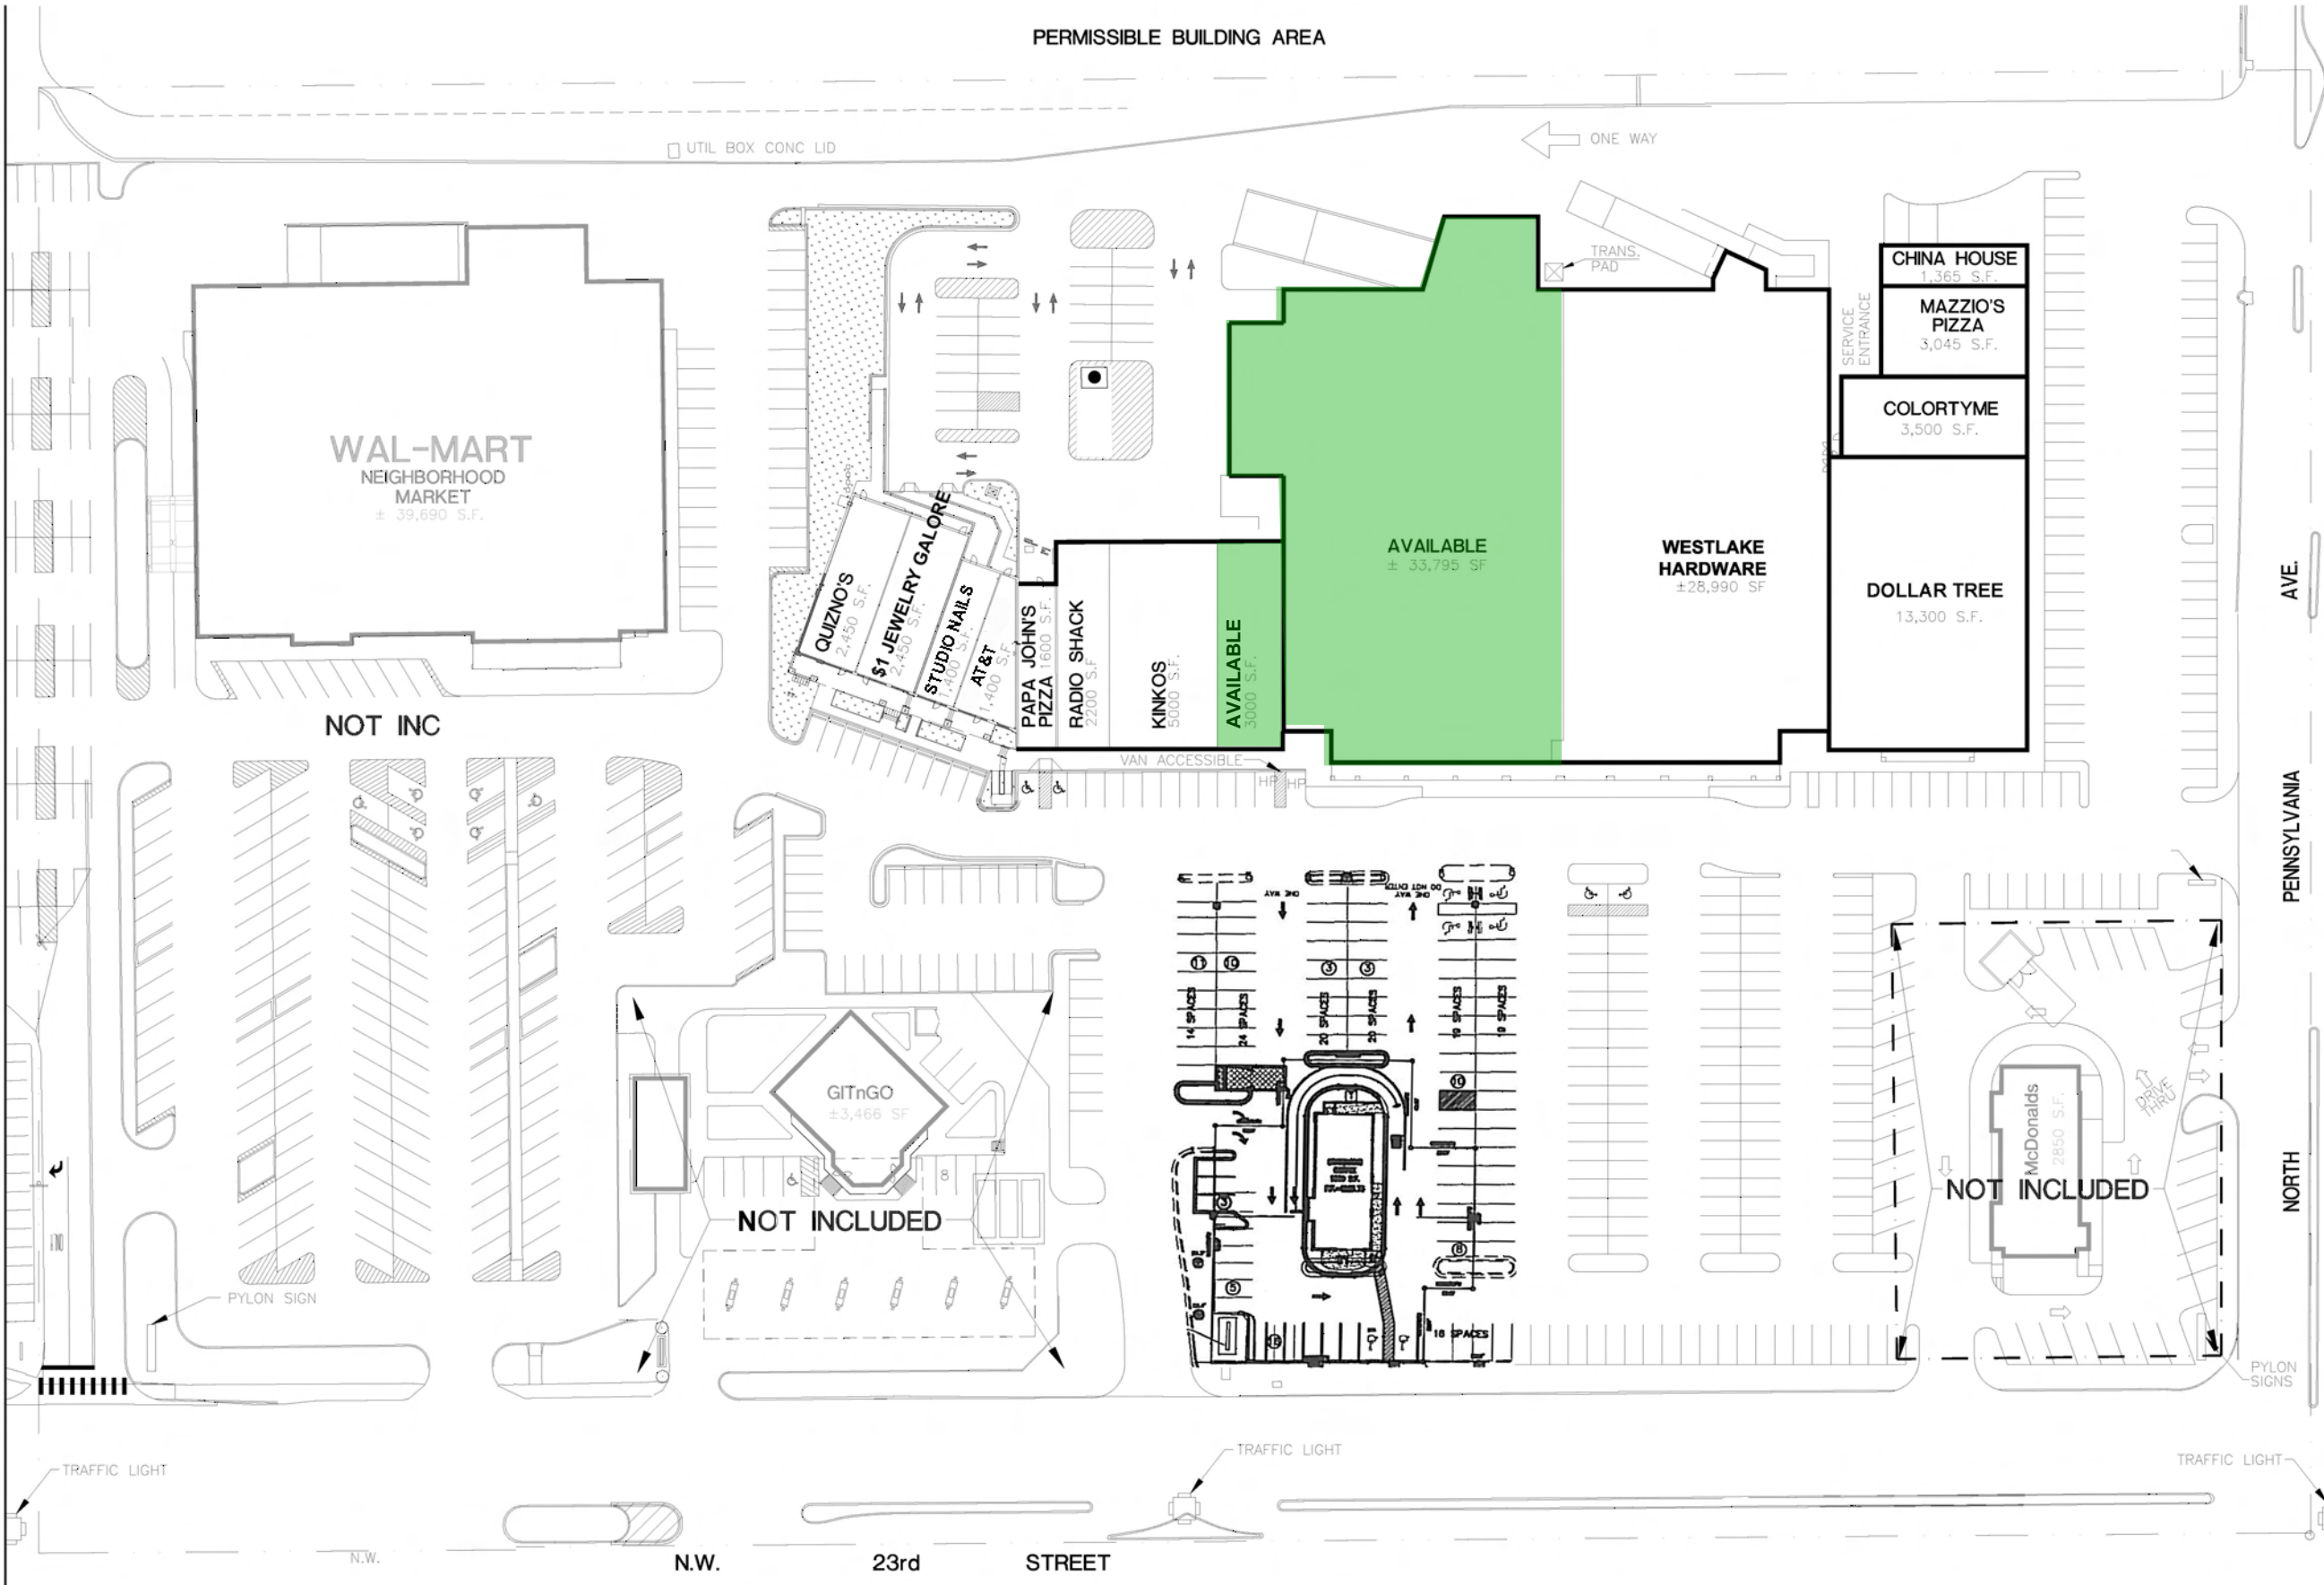

This drawing and the design shown are the property of Little Distinguished Architectural Consulting. The reproduction, copying or other use of this drawing without their written consent is prohibited and any agreement will be subject to legal action.
 © Little 2003

SOONER INVESTMENT
 Commercial and Investment Real Estate
 412 W. 10th Street, Oklahoma City, OK 73101
 (405)462-1046 Fax (405)462-3345

PROJECT NAME
ADDITION TO PENN CROSSING

PROJECT TEAM
 PROJECT MANAGER: **FRANK GOPPOLD**
 PROJECT MANAGER: **MIKE SMITH**
 DRAWN BY:

NO.	REASON	DATE
1	UPDATE - WAL-MART NEIGHBORHOOD	02/22/2005
2	UPDATE - WESTLAKE/AVAILABLE SF	02/28/2005
3	UPDATE - LEASING UPDATE	11/16/2006

SITE PLAN

1 SITE LEASE PLAN

PROJECT NO.
123-6576-00
 SHEET DATE SHEET NUMBER
 11/16/05 LP-1

