



Space #	Tenant	S.F.	Use	Finish	Postal	Total Number of Tenants
F100		7,000	Retail Shop	TK		8
J-101		8,000	Retail Shop	TK		
J-102		5,000	Retail Shop	MWB		
J-103		7,500	Retail Shop	GS		
J-104		4,500	Retail Shop	TK		
J-105		1,800	Retail Shop	VB		
J-106		2,108	Retail Shop	VB		
J-107		25,000	Junior Anchor	RS		
Summary						
Use	Qty.	Total SF	Finish	Qty.	Total SF	
Anchor	0	0	RS	1	25,000	
Junior Anchor	1	25,000	GS	1	7,500	
Restaurants	0	0	TK	2	3,908	
Retail Shops	7	35,908	TK	3	19,900	
			MWB	1	5,000	
Total Square Footage						60,908

LEGEND:
 RS - RAW SHELL
 GS - GREY SHELL
 VB - VANILLA BOX
 TK - TURN KEY
 MWB - MODIFIED VANILLA BOX

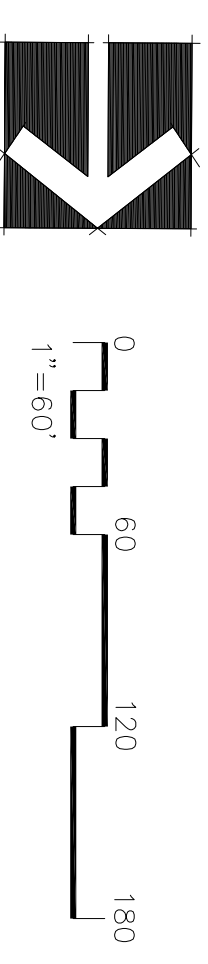

1 SITE LEASING PLAN - AREA 2B
 DP-17 SCALE: 1" = 60'-0"

NOTE: ALL BUILDINGS, ROADS, AND PAVEMENT CONFIGURATIONS IN THE UNIVERSITY TOWN CENTER AREA ARE SHOWN FOR GRAPHIC DESIGN INTENT ONLY AND ARE SUBJECT TO MODIFICATIONS BY THE ARCHITECT.

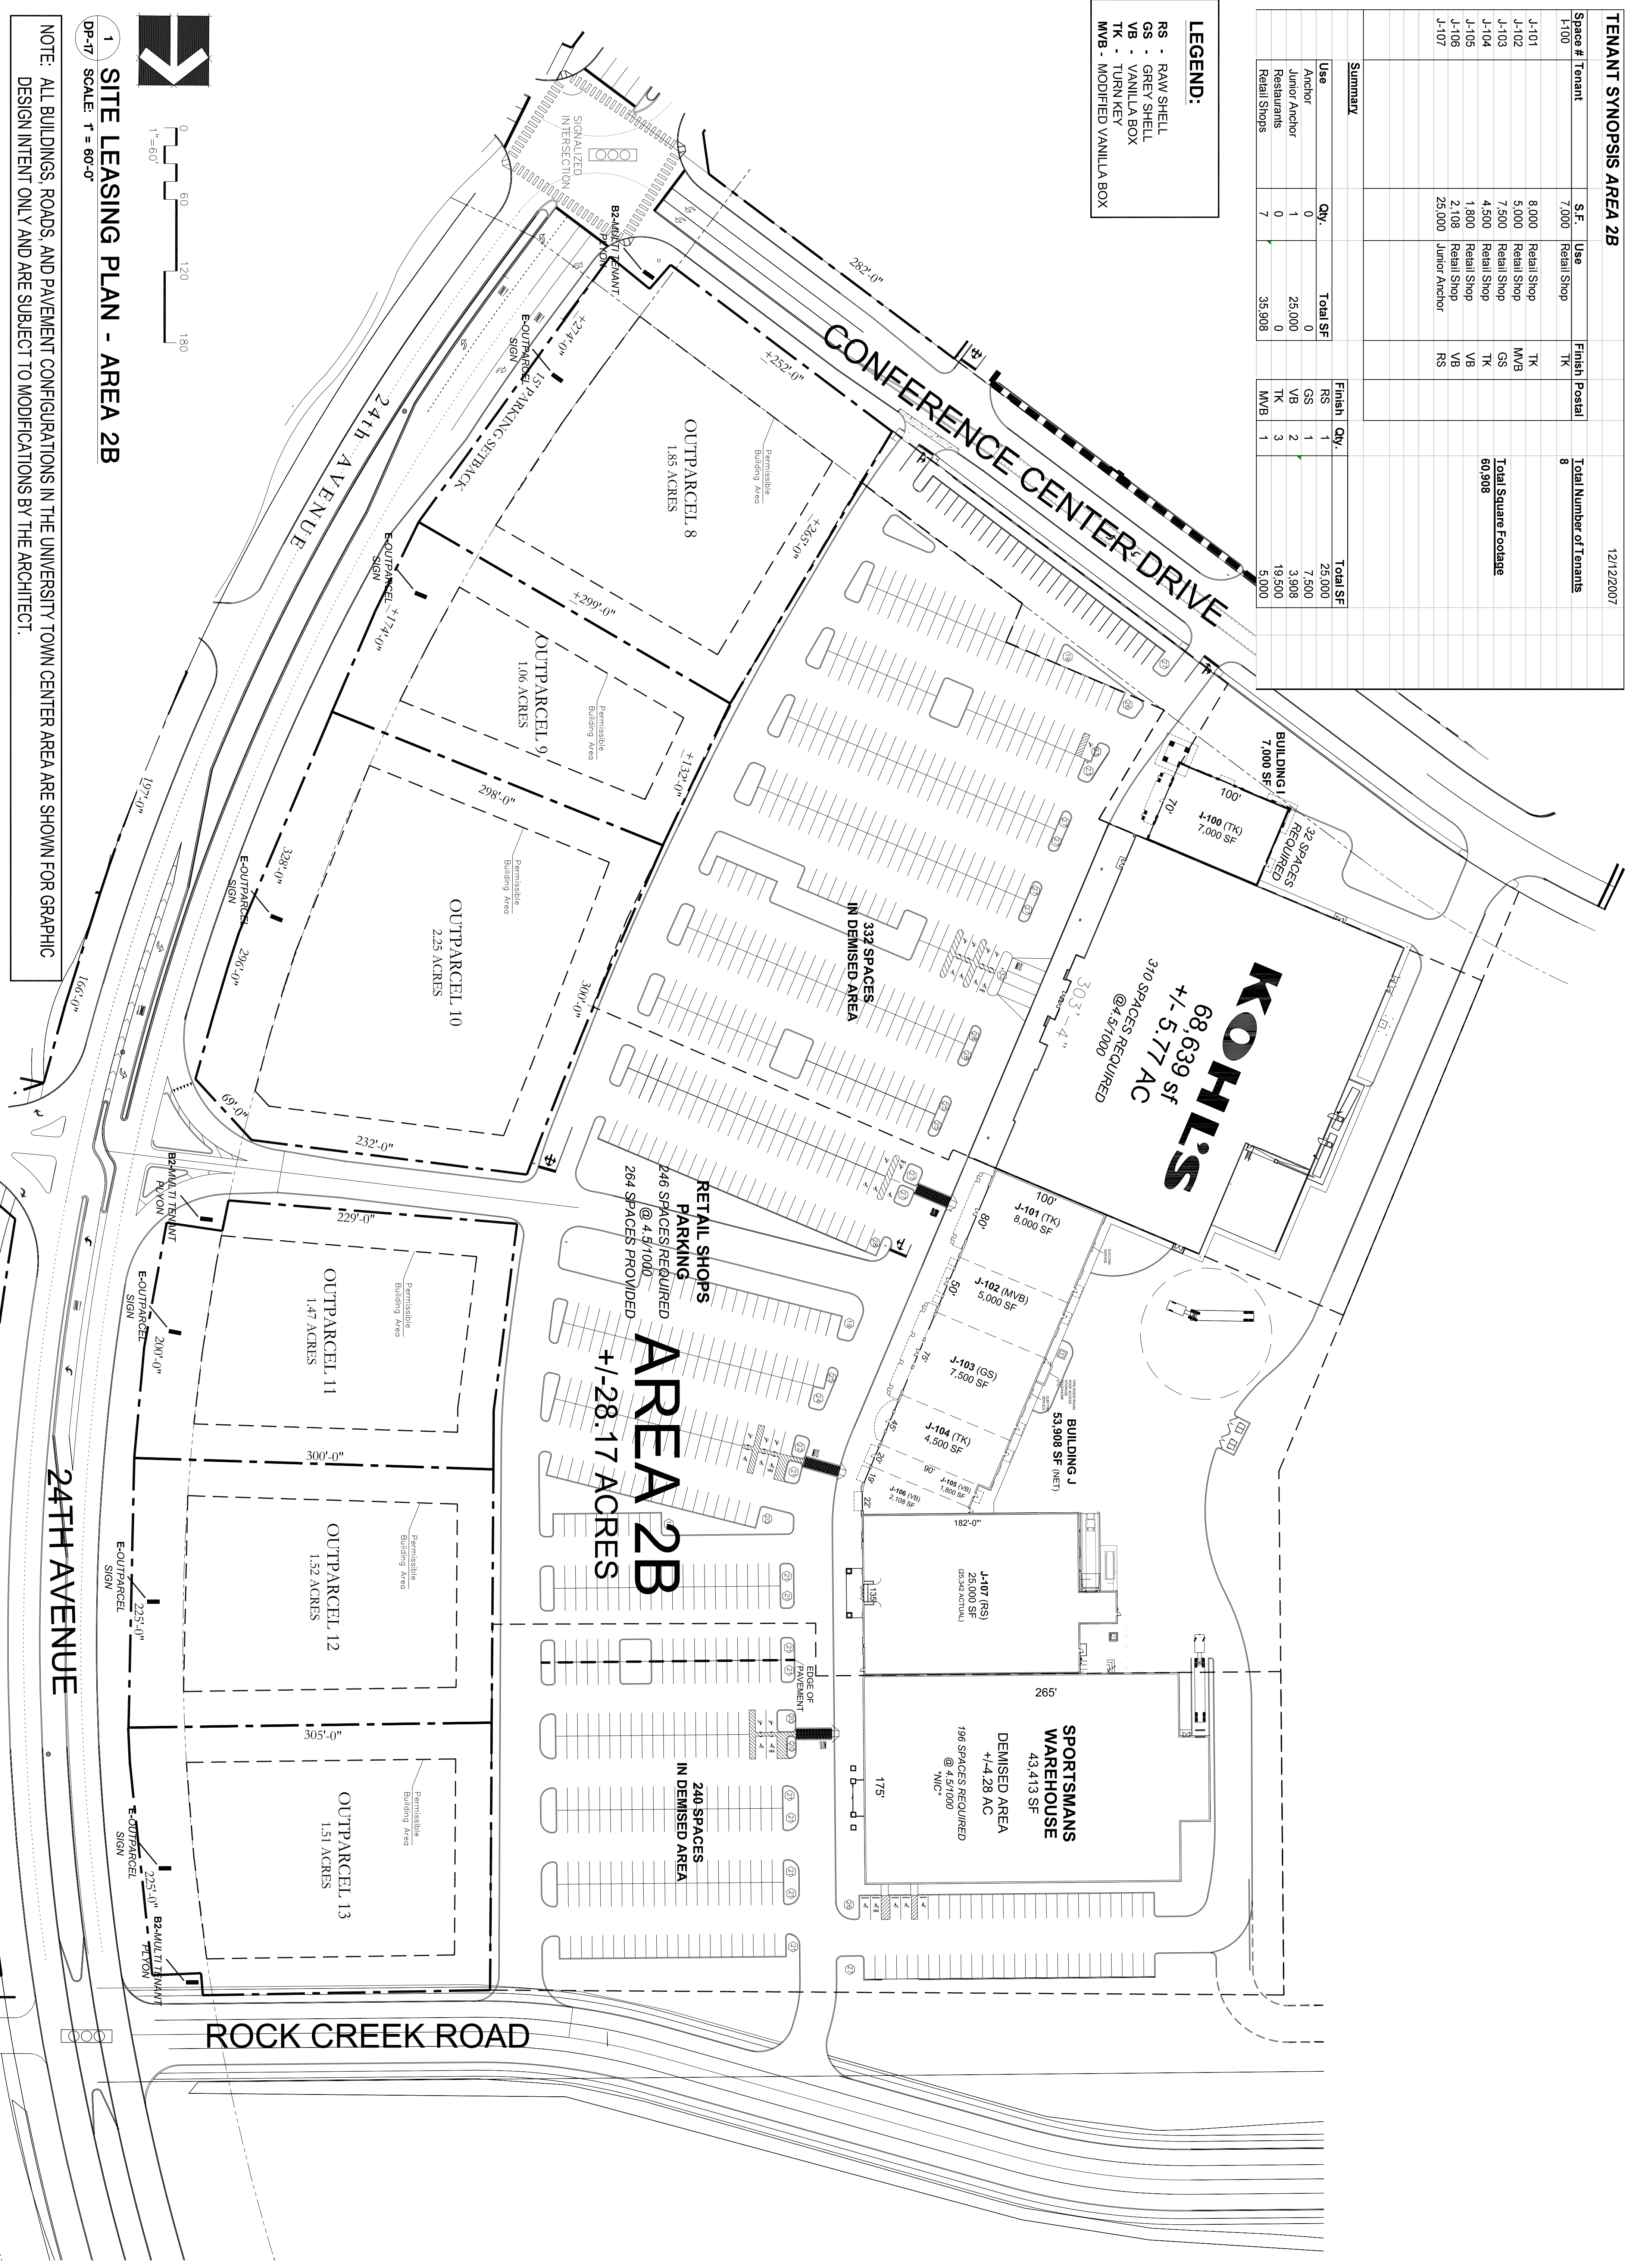

LITTLE
 DIVERSIFIED ARCHITECTURAL CONSULTING
 5815 Westpark Drive, Charlotte, NC 28217
 T: 704.528.8850 F: 704.581.8700
 WWW.LITTLEONLINE.COM

SOONER INVESTMENT
 Commercial and Investment Real Estate
 902 W. 5th Street, Suite 200, OKC, OK 73106
 (405) 242-1000 (405) 242-1001
 WWW.SOONERINVESTMENT.COM

Project **UNIVERSITY TOWN CENTER AT UNIVERSITY NORTH PARK NORMAN, OKLAHOMA**
 Sheet Title **AREA 2B SITE LEASING PLAN**

PROJECT TEAM
 PRINCIPAL IN CHARGE: Frank Coppold, AIA
 PROJECT MANAGER: Frank Coppold, AIA
 DESIGNER: Michael Magee, Jr.
 DATE:

SHEET TITLE
 AREA 2B SITE LEASING PLAN

PROJECT NO.
 121.9852.00
SHEET DATE
 12-12-07